



EAST ELEVATION

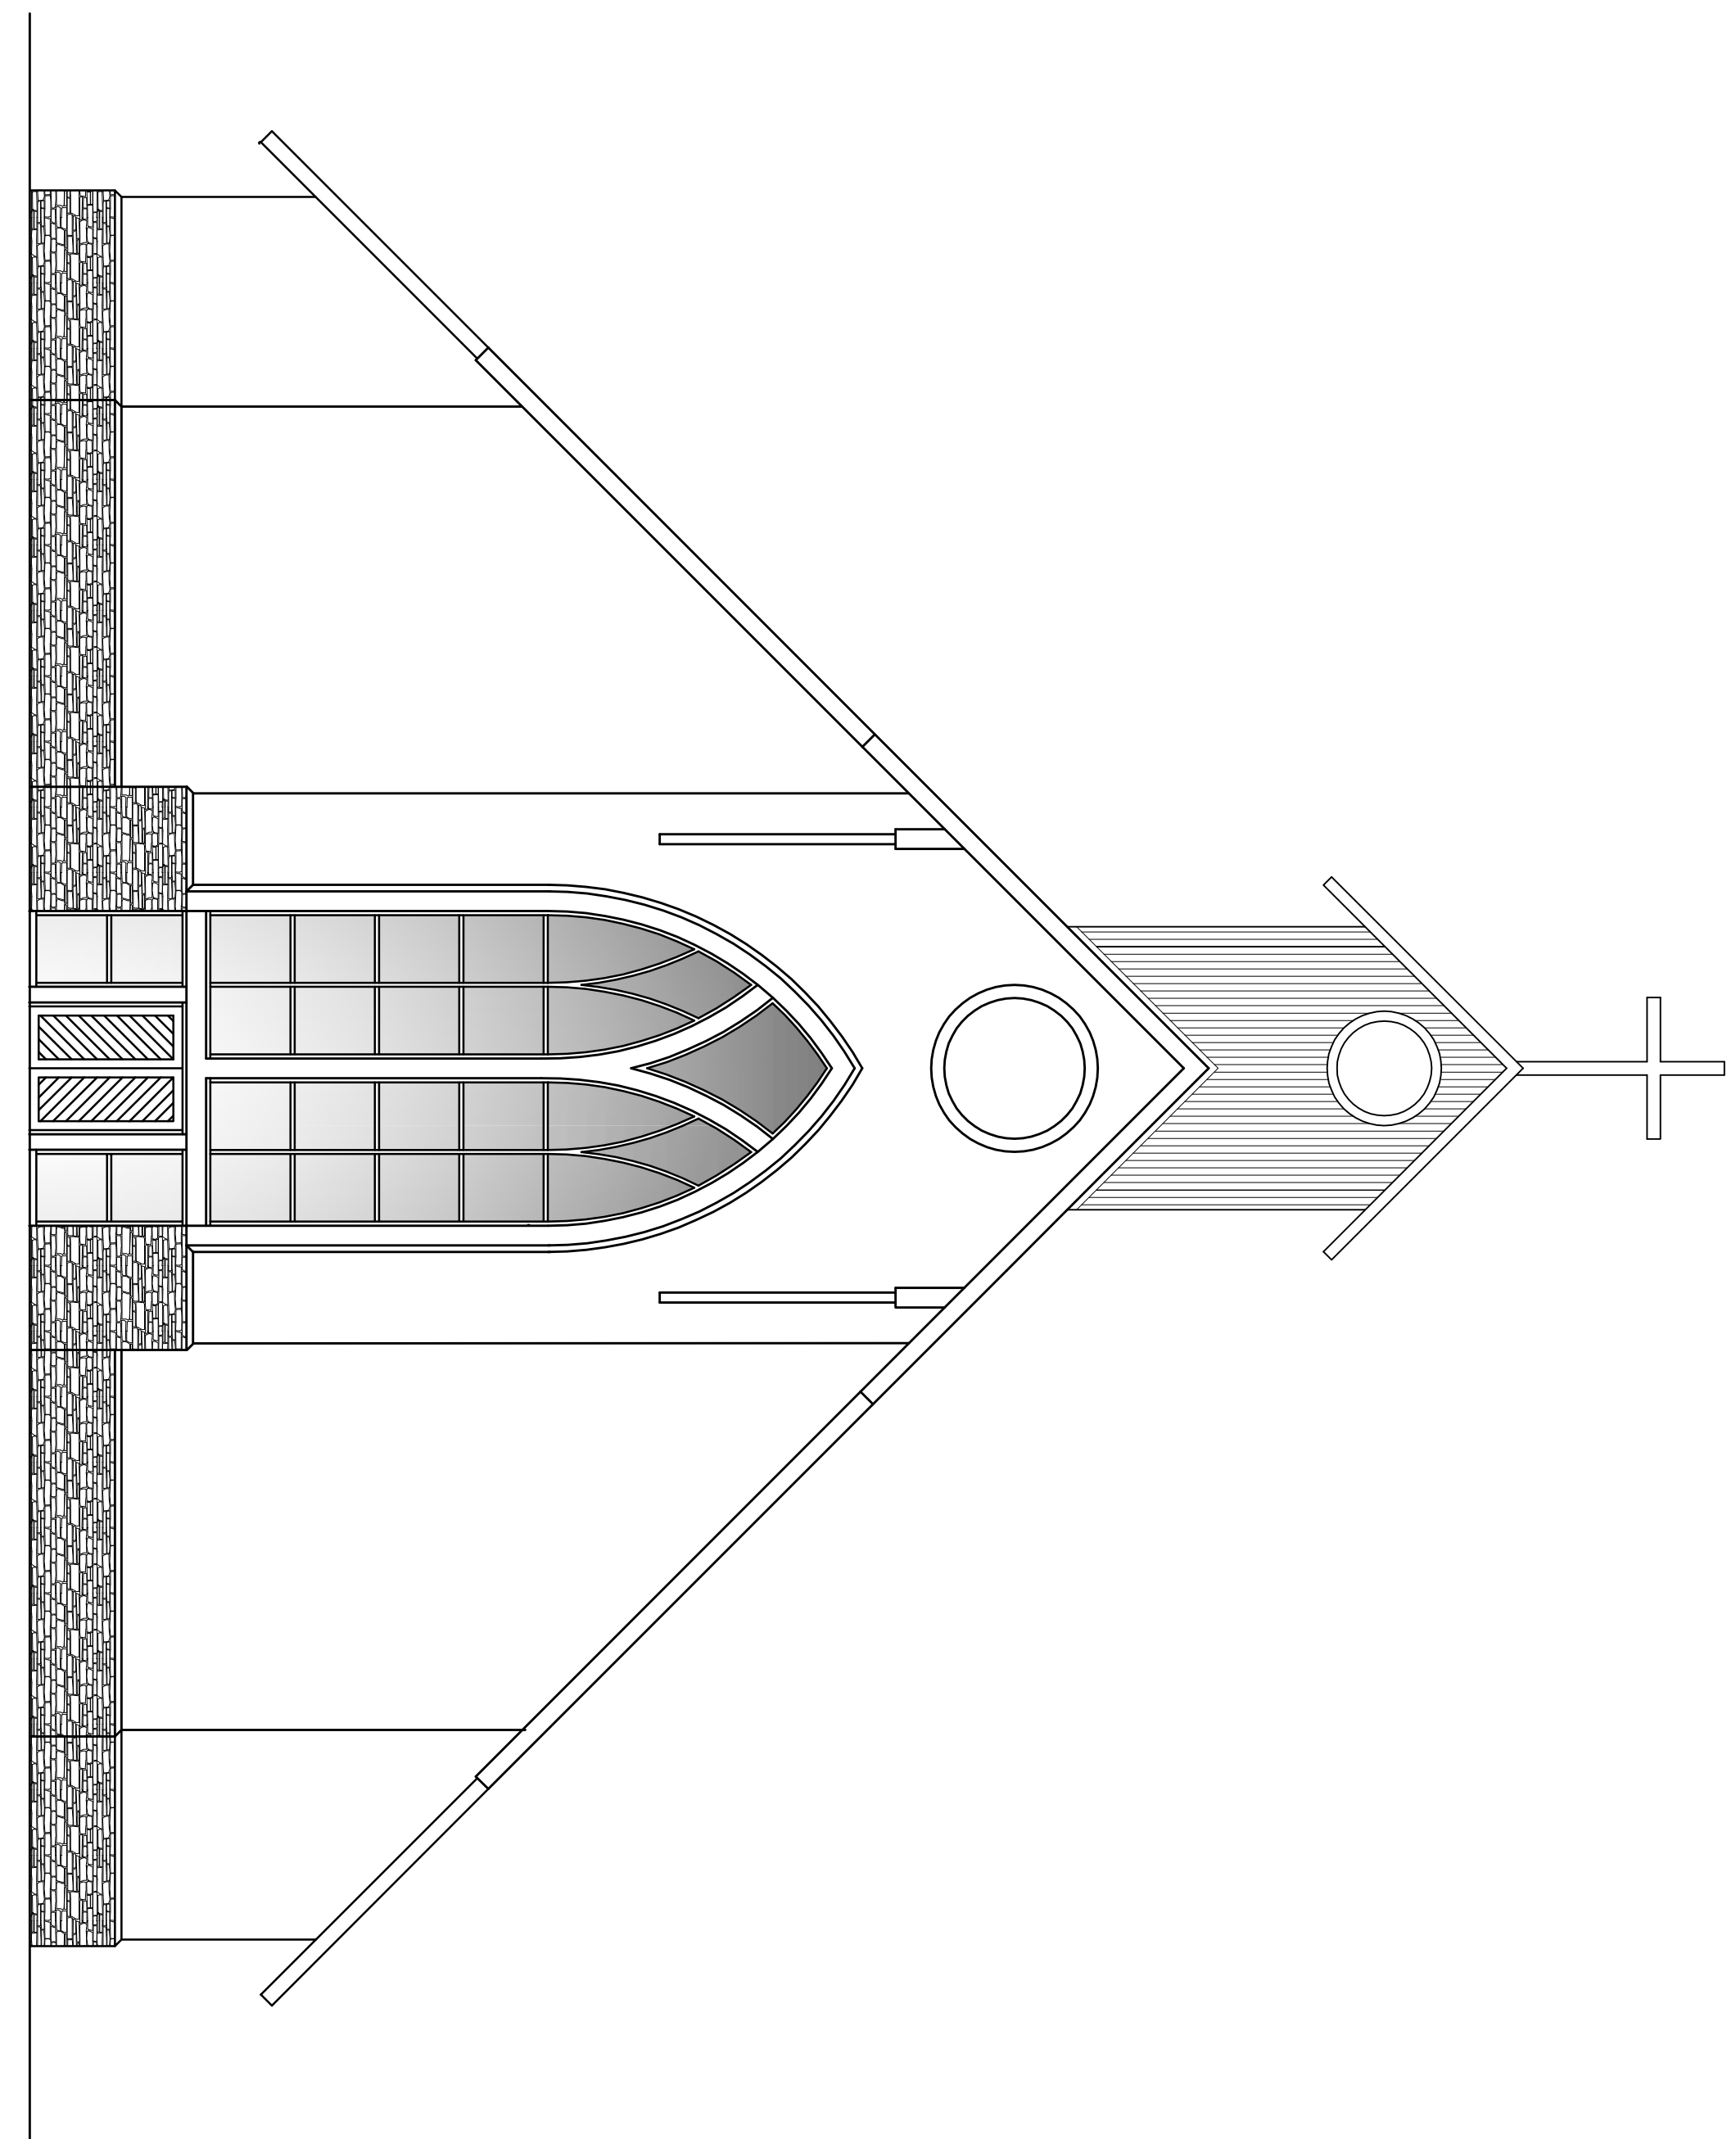

WEST ELEVATION

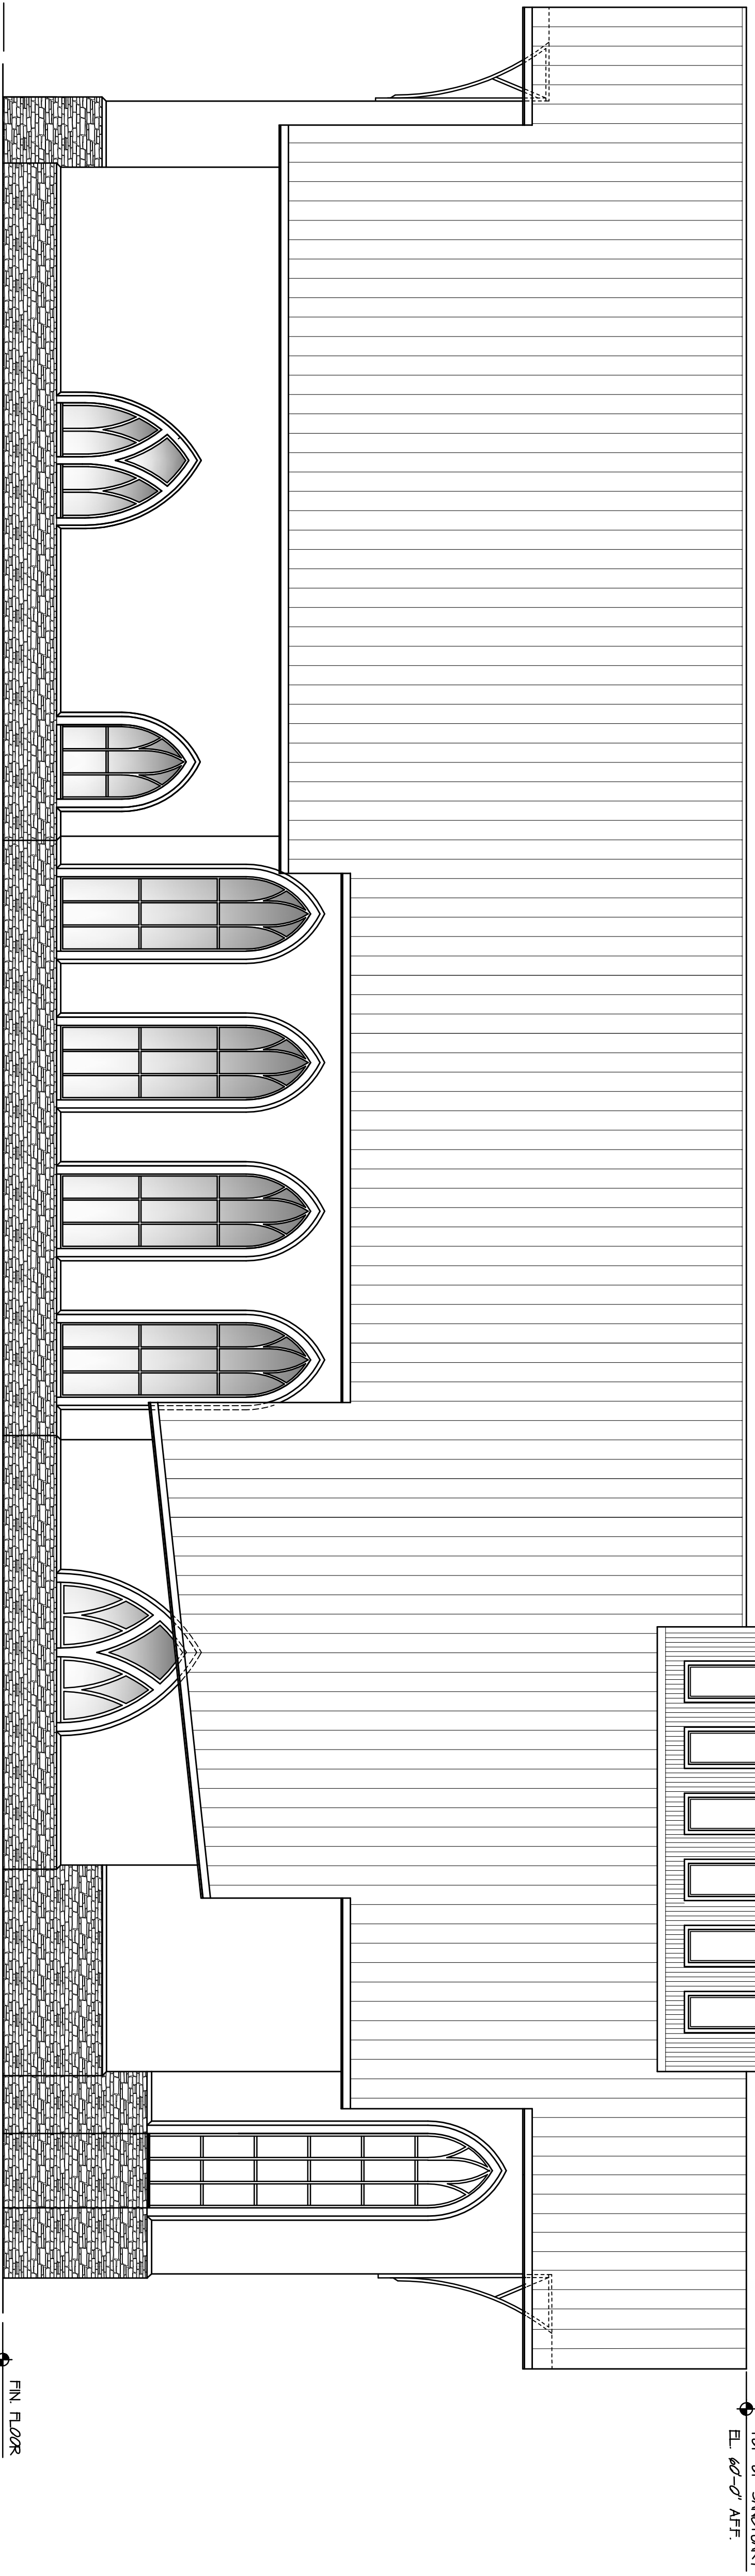

SOUTH ELEVATION


TOP OF CROSS  
EL. 86'-9" AFF.

TOP OF ALREESTORY  
EL. 74'-0" AFF.

TOP OF SANCTUARY  
EL. 60'-0" AFF.

FIN. FLOOR  
EL. 0'-0"

**DICKERSON ARCHITECTS, INC.**  
 POST OFFICE BOX 492226  
 LEEBURG, FLORIDA 34749-2226  
 PHONE: 352-787-3771  
 E-MAIL: JSDARCH@AOL.COM (LICENSE NO. AAC000592)

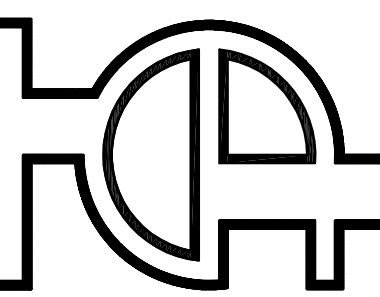

**NEW SANCTUARY FOR ST. PETER'S EPISCOPAL CHURCH LAKE MARY, FLORIDA**

DATE 01/28/16  
 DRAWN J.S.D.  
 CHECKED J.S.D.  
 REVISIONS

PROJECT

SHEET NO.  
**A2**

ARCHITECTS NAME  
 LICENSE NO. AR