



SECOND FLOOR PLAN
3,024 SQ. FT.

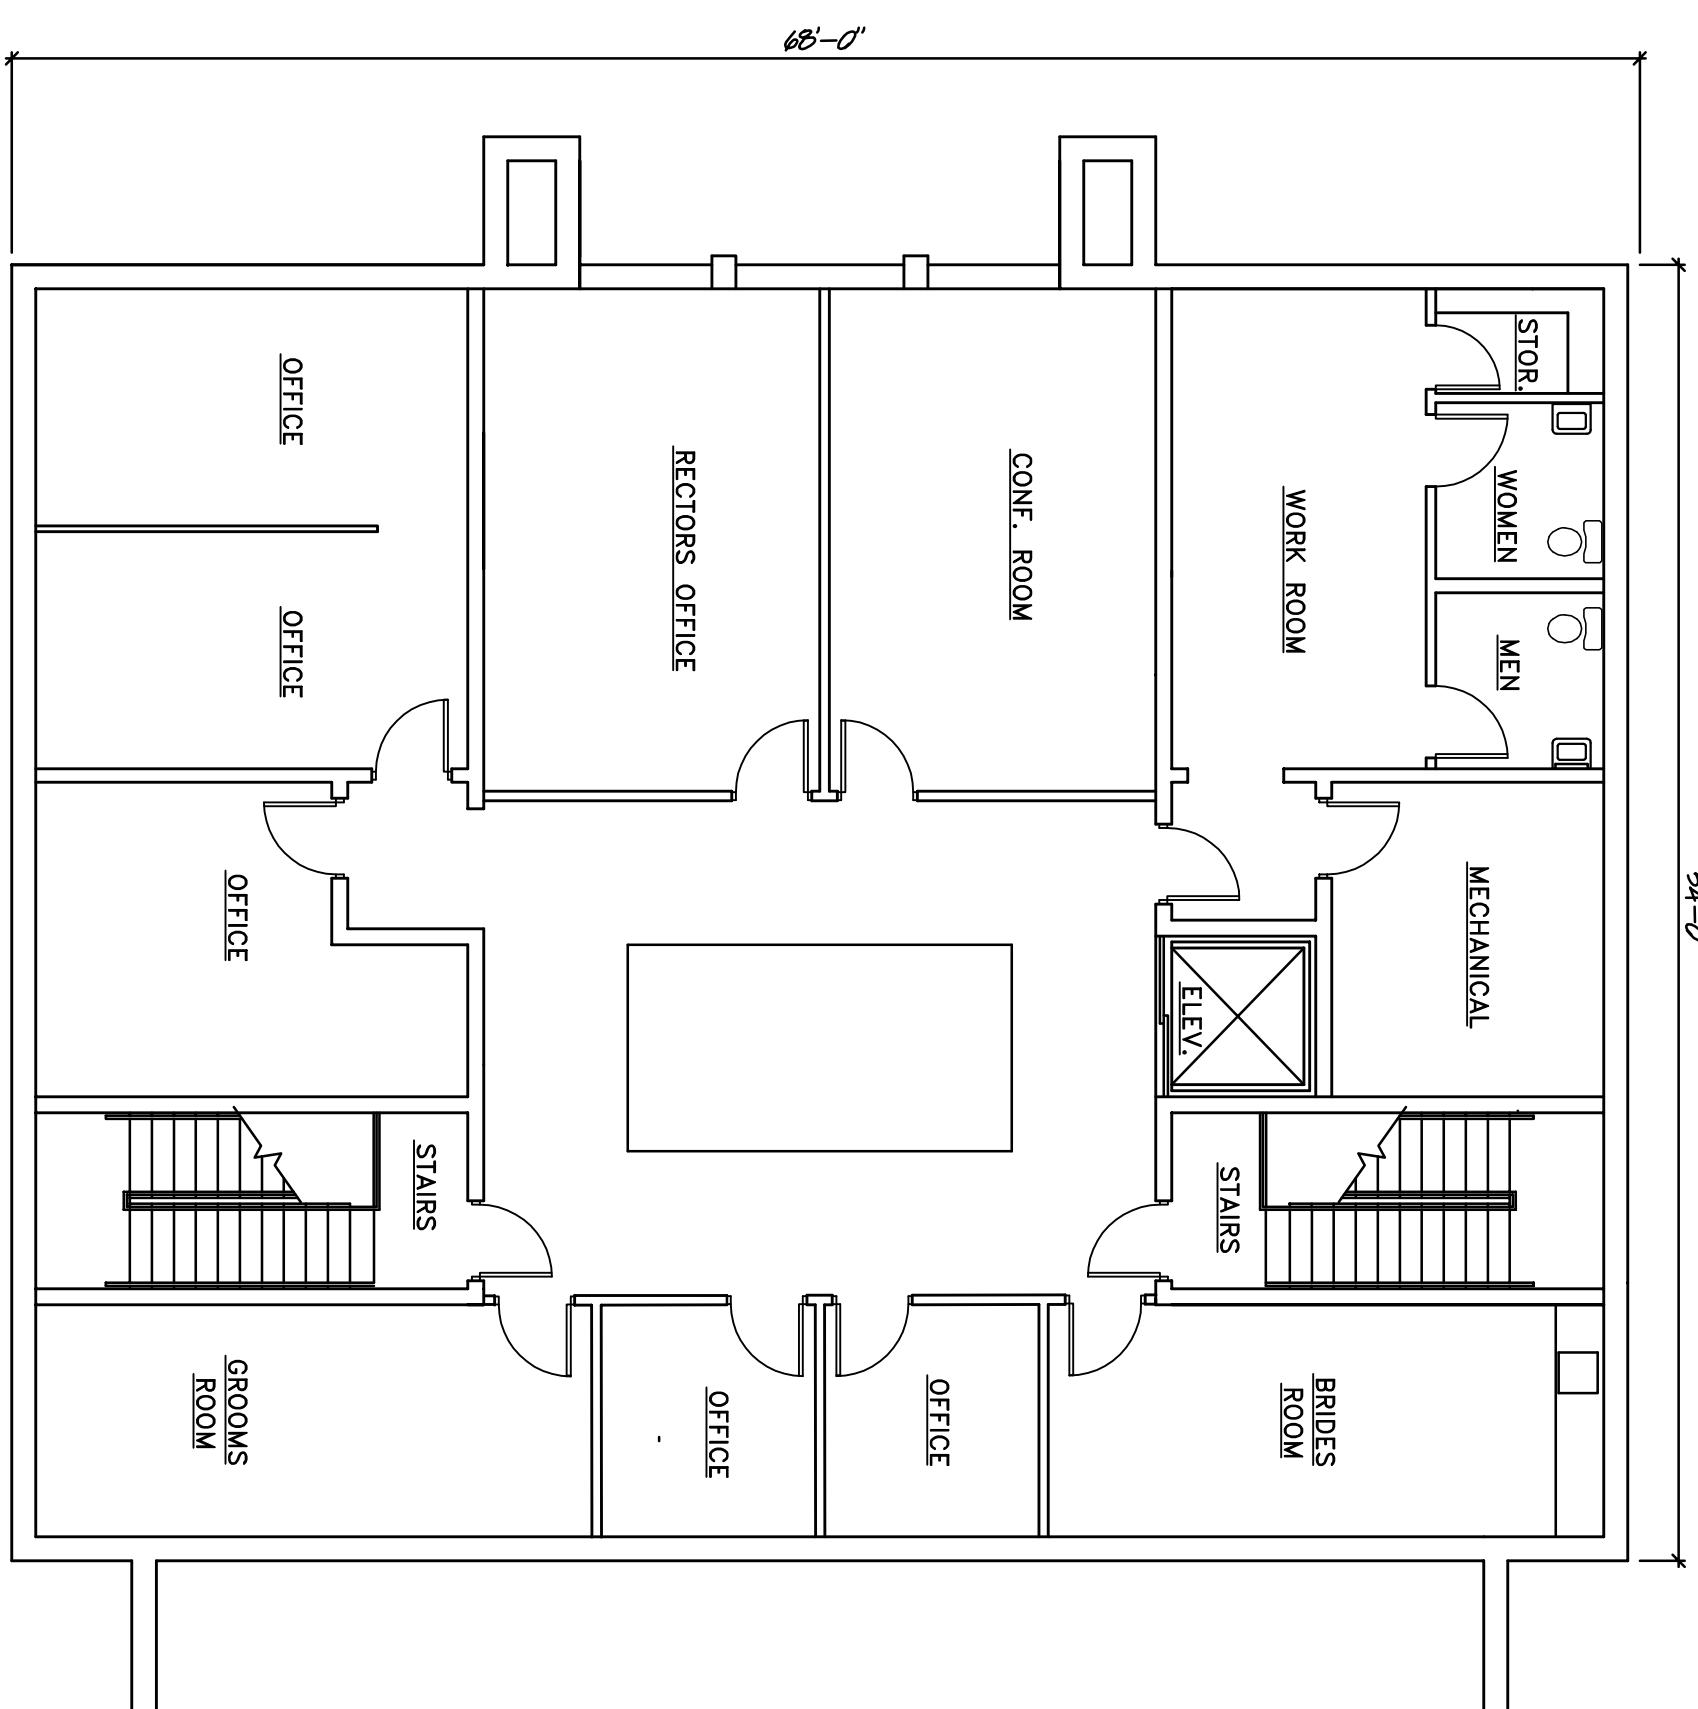

BASEMENT FLOOR PLAN
3,672 SQ. FT.

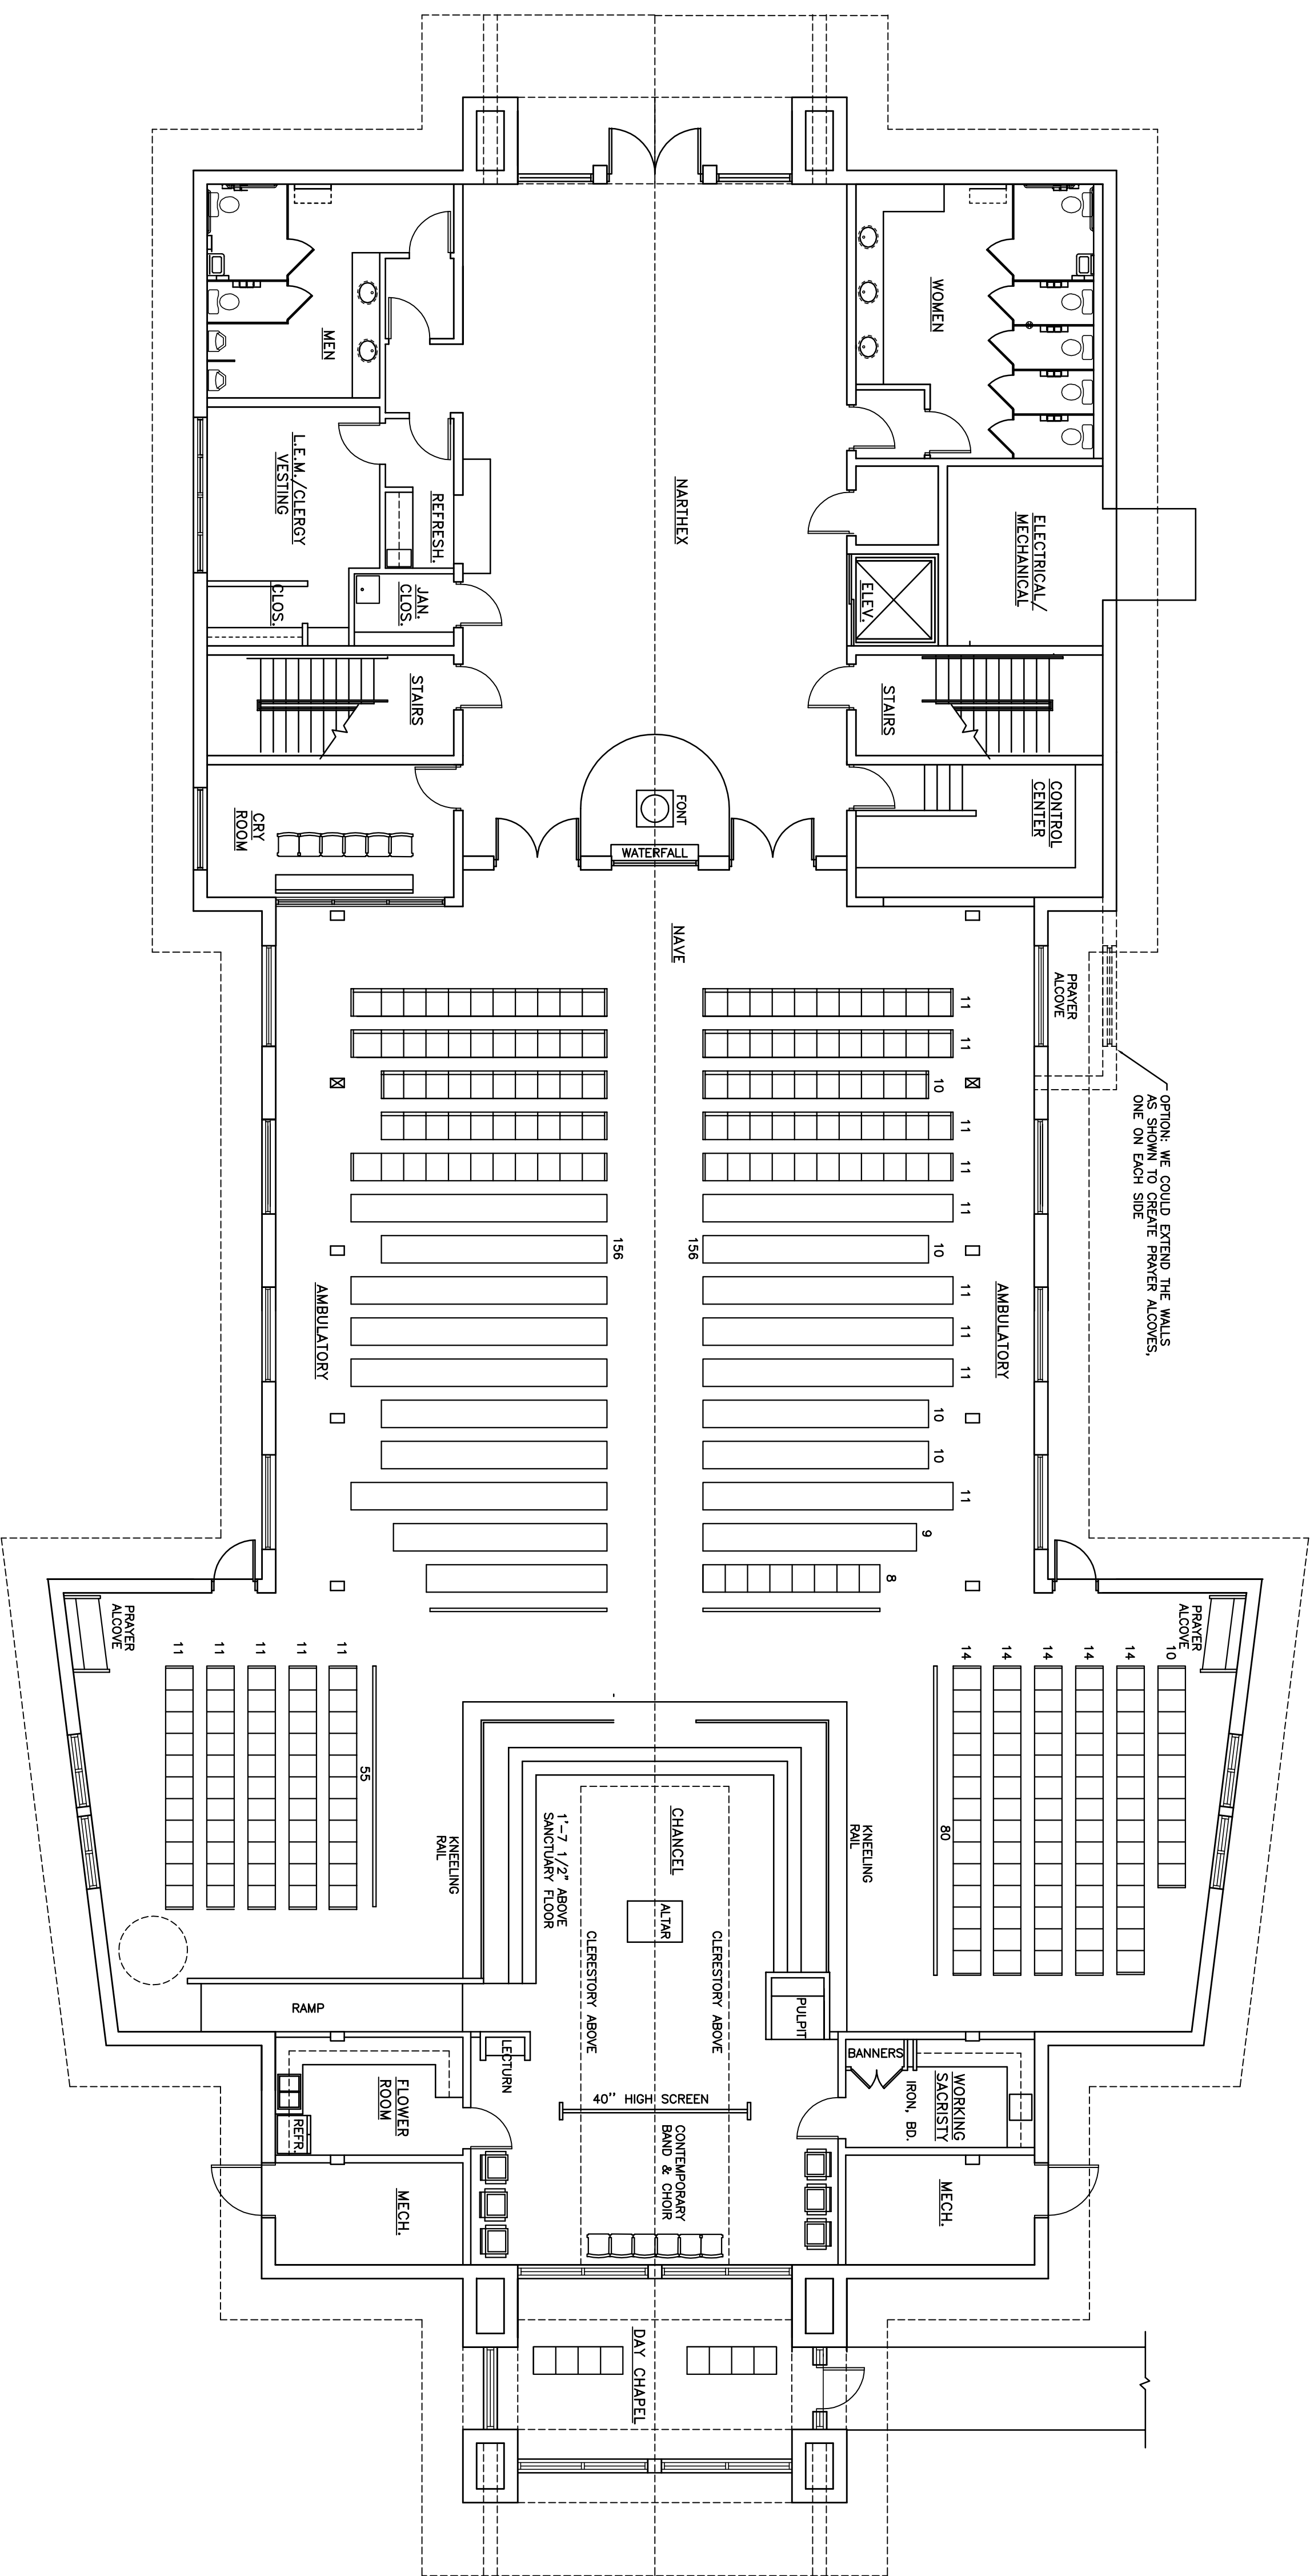

FLOOR PLAN NO.2
10,886 SQ. FT.


ARCHITECTS NAME
LICENSE NO. AR

SHEET NO.
A1

PROJECT

DATE 01/28/16
DRAWN J.S.D.
CHECKED J.S.D.
REVISIONS

NEW SANCTUARY FOR
ST. PETER'S
EPISCOPAL CHURCH
LAKE MARY, FLORIDA

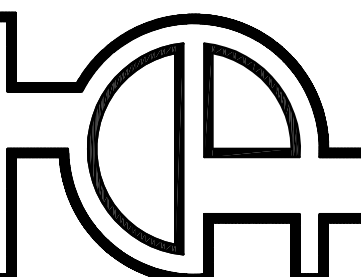

**DICKERSON
ARCHITECTS, INC.**

POST OFFICE BOX 492226
LEESBURG, FLORIDA 34749-2226
PHONE: 352-787-9771
E MAIL: JSDARCH@AOL.COM

(LICENSE NO. AAC000592)